



Notes

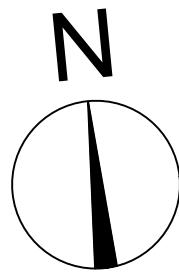

Element Numbering as WCA 2023 QqI report.

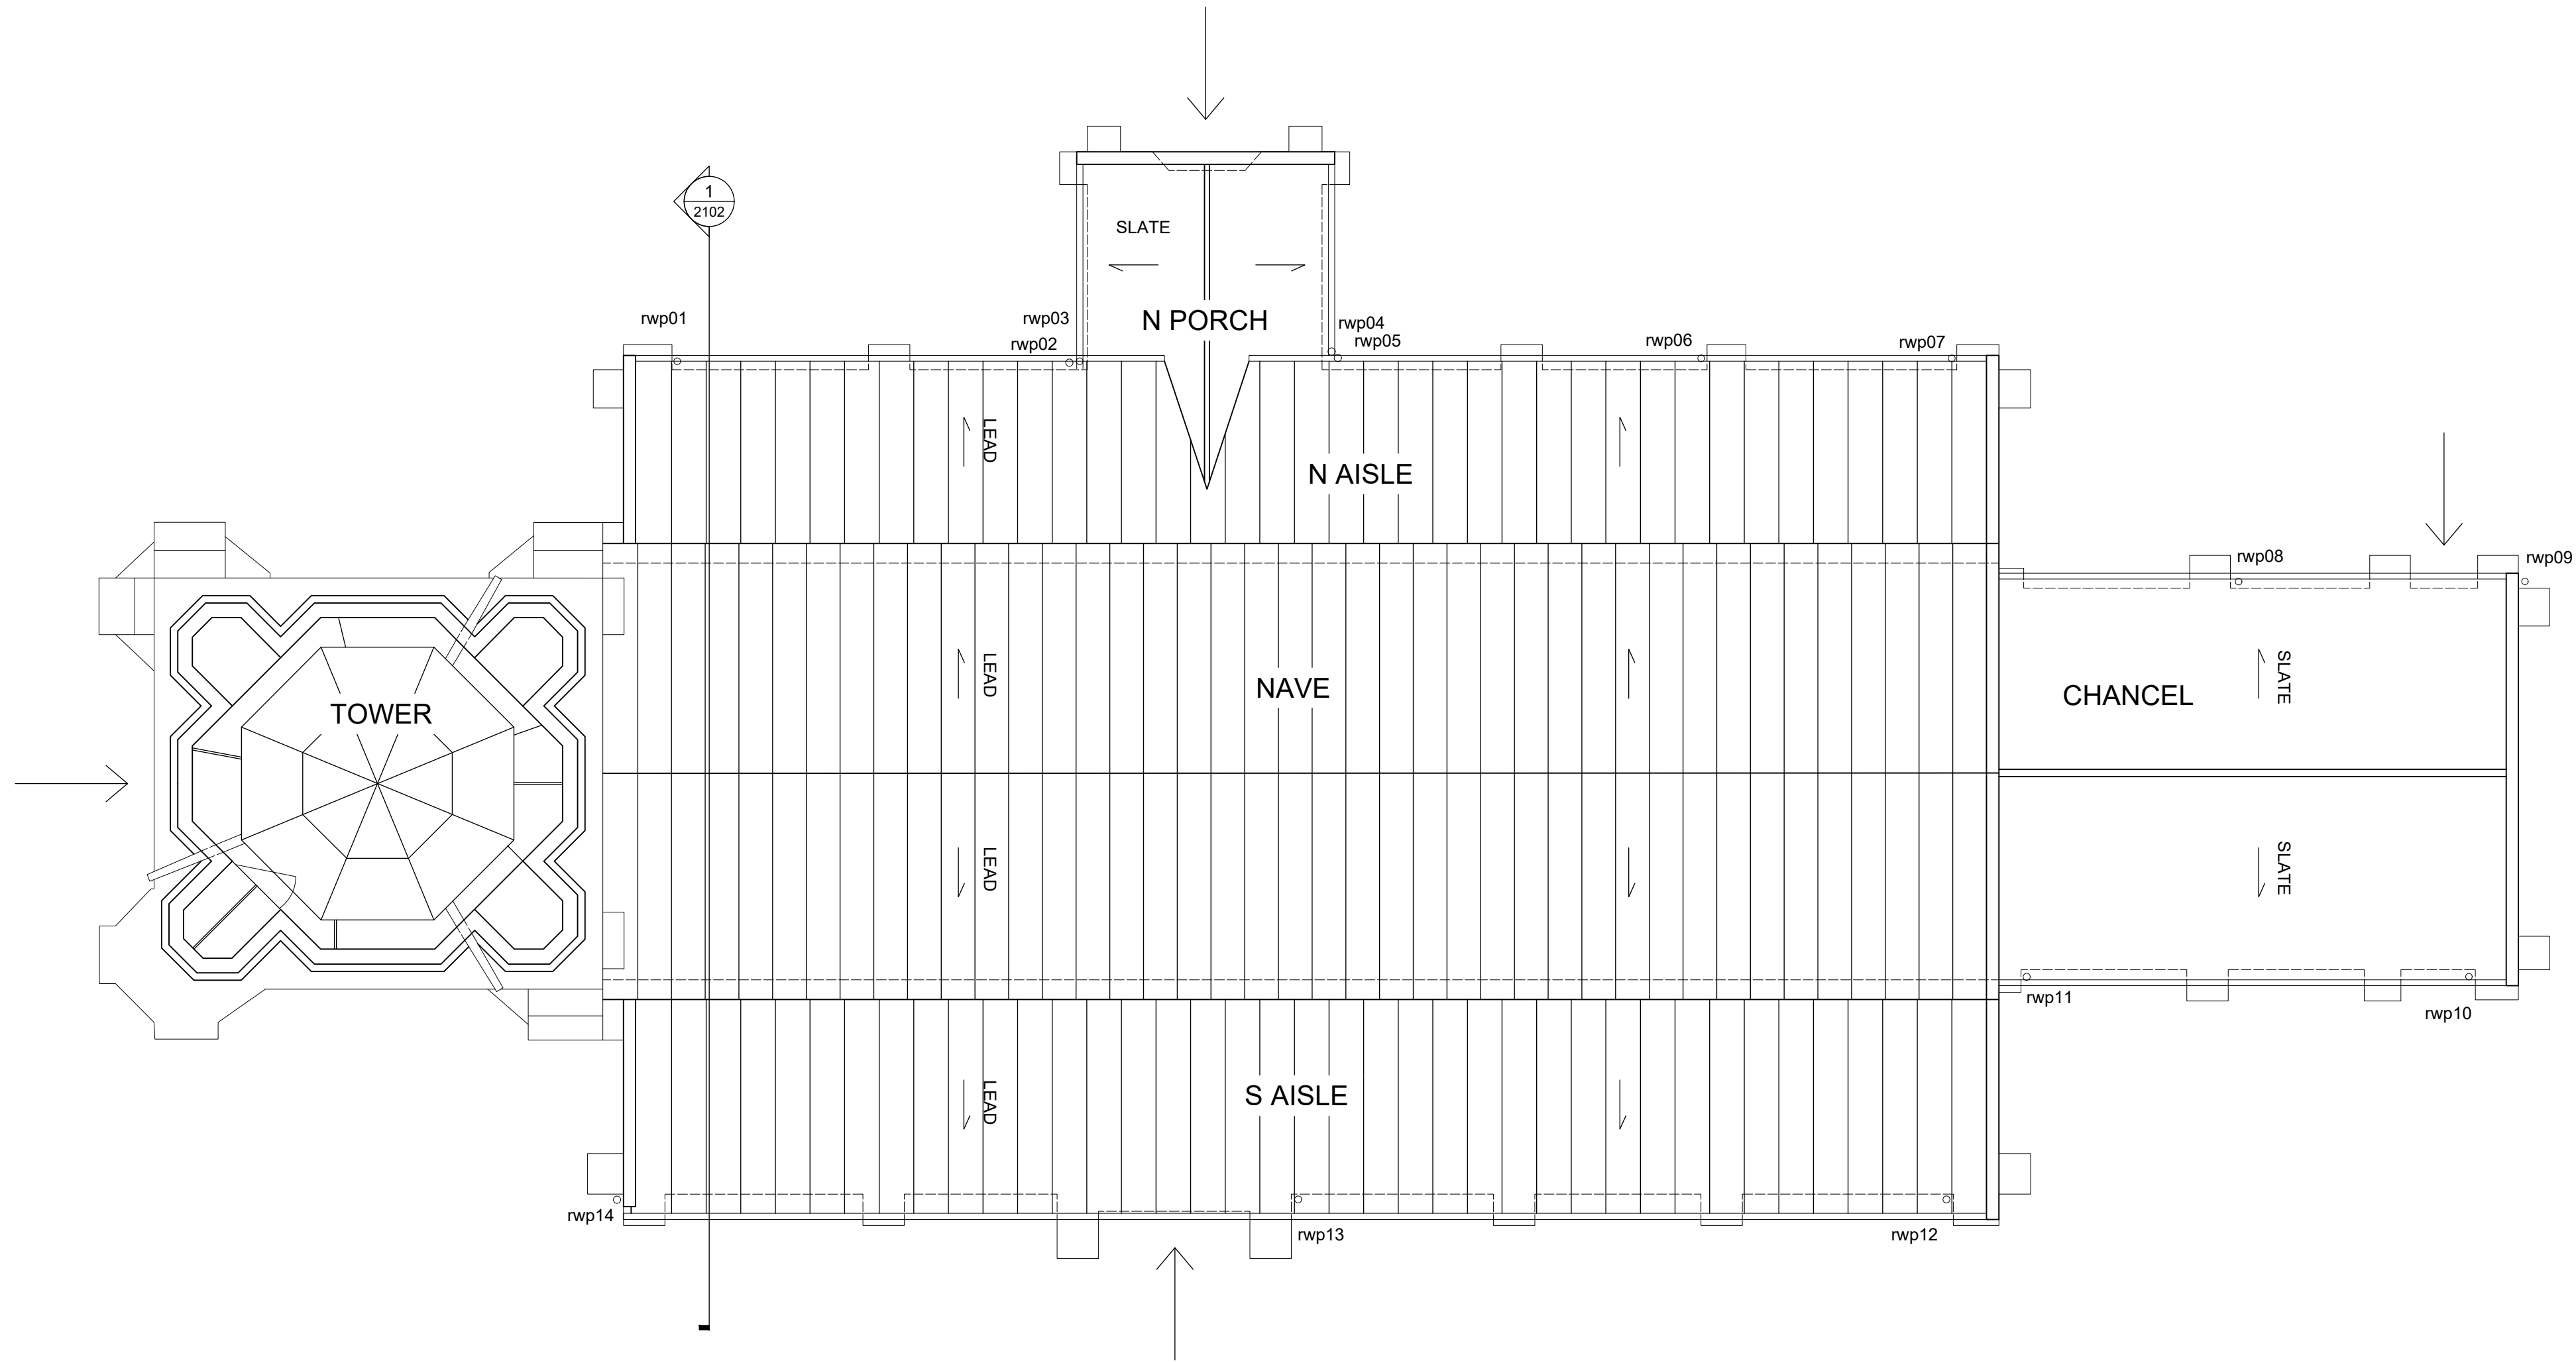

1 Existing Roof Plan
2001 Scale: 1:100

P2	2025.06.09	Submitted to DAC, PCC, and QS.	HP	KR
P1	2025.05.30	Submitted to DAC.	HP	KR
Rev	Date + notes			Drawn Chkd

rhp **r h partnership architects**
94 Chesterton Road Cambridge CB4 1ER
T 01223 316309
www.rhpartnership.co.uk
cambridge@rhpartnership.co.uk

Project
All Saint's Church, Elm
Improvements to Rainwater and
Surface Water Disposal

Drawing
Existing Roof Plan



Project	originator	volume	level	type	role	number	revision
P1533-RHP-ZZ-DR-A-2001	P2						
Scale(s) @ A1	RHP Project						
1:100	P1533						
Status	Suitability						
Preliminary	S0						