



Notes

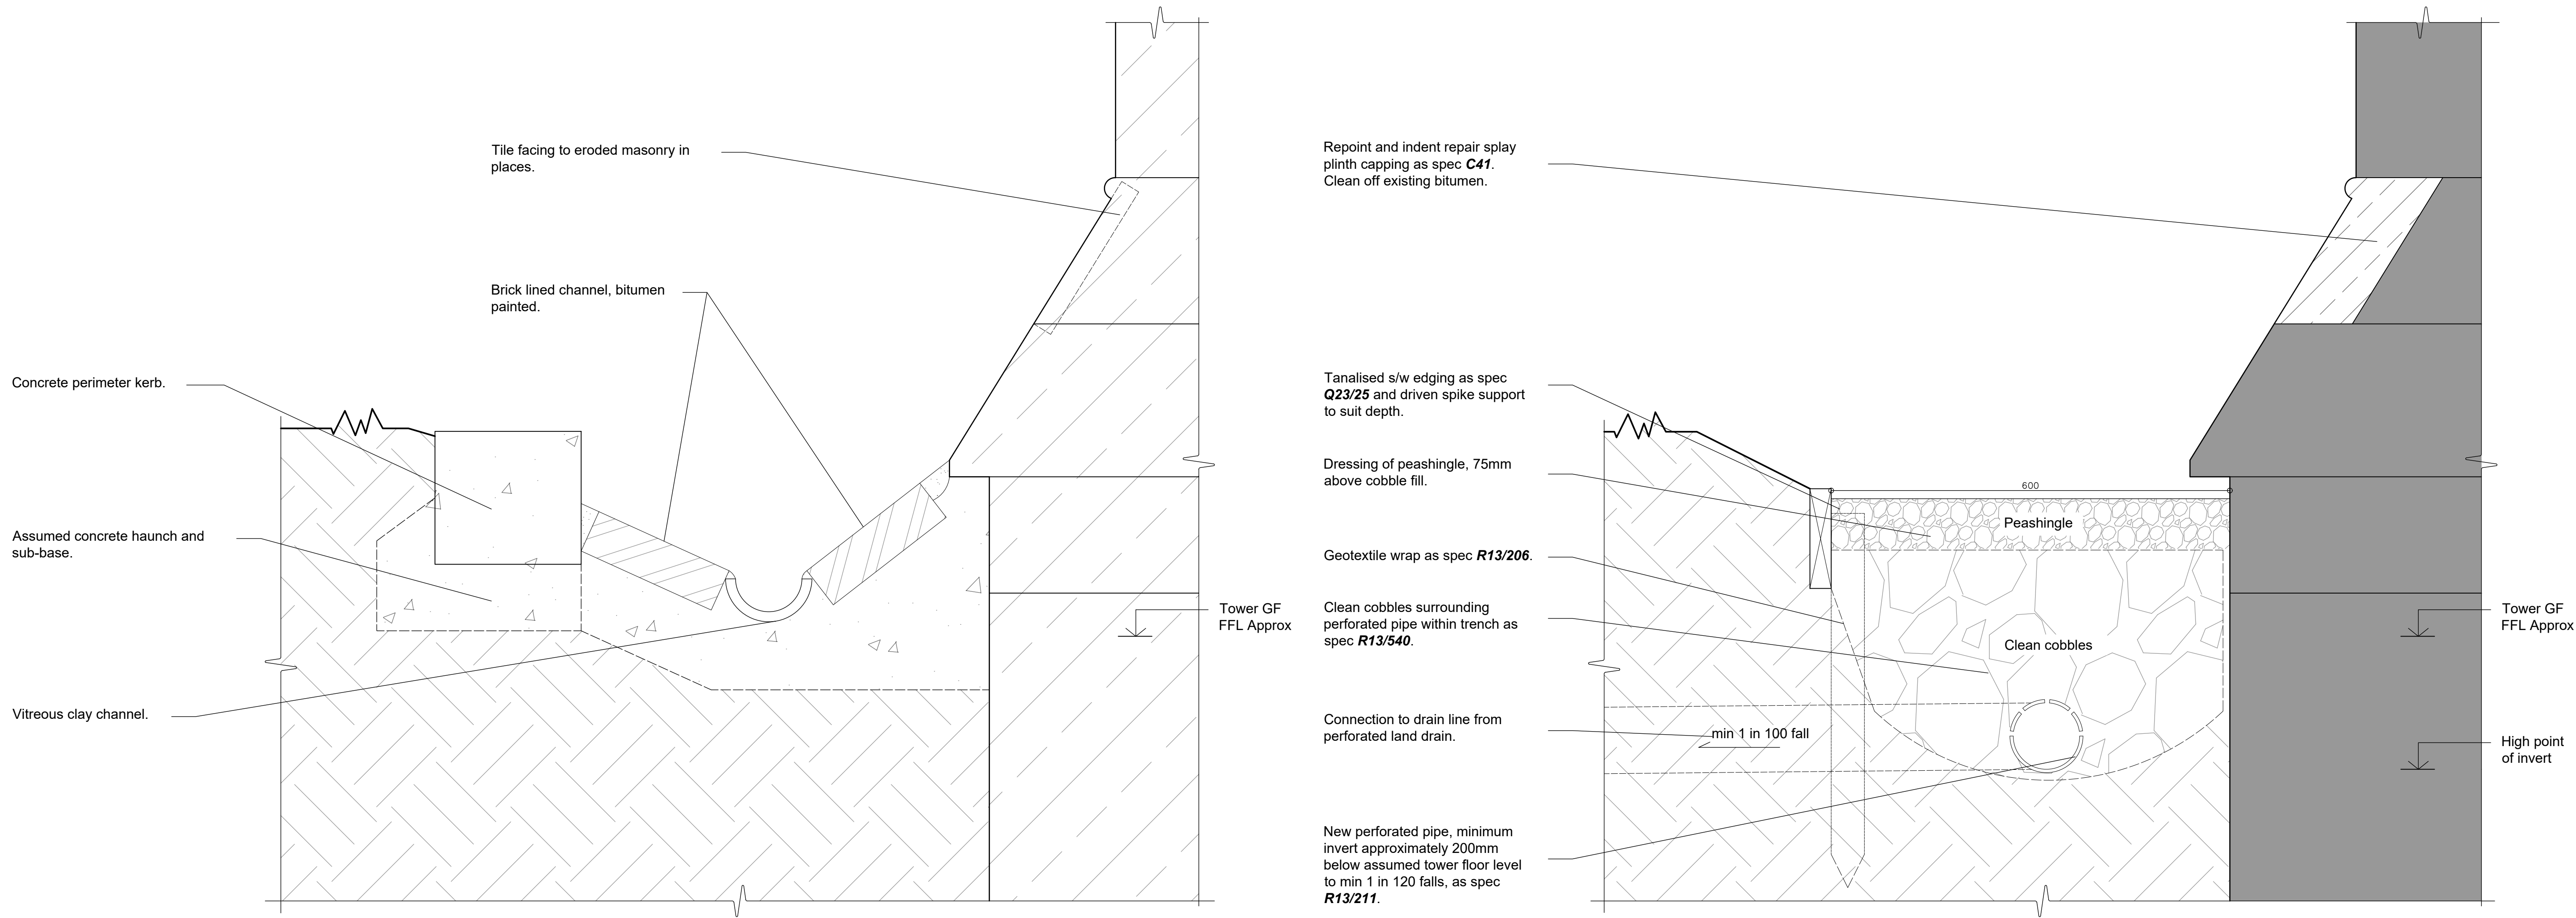

1 Existing Assumed Trench Construction at Tower  
Scale: 1:5

2 Proposed Land Drain to Tower  
Scale: 1:5

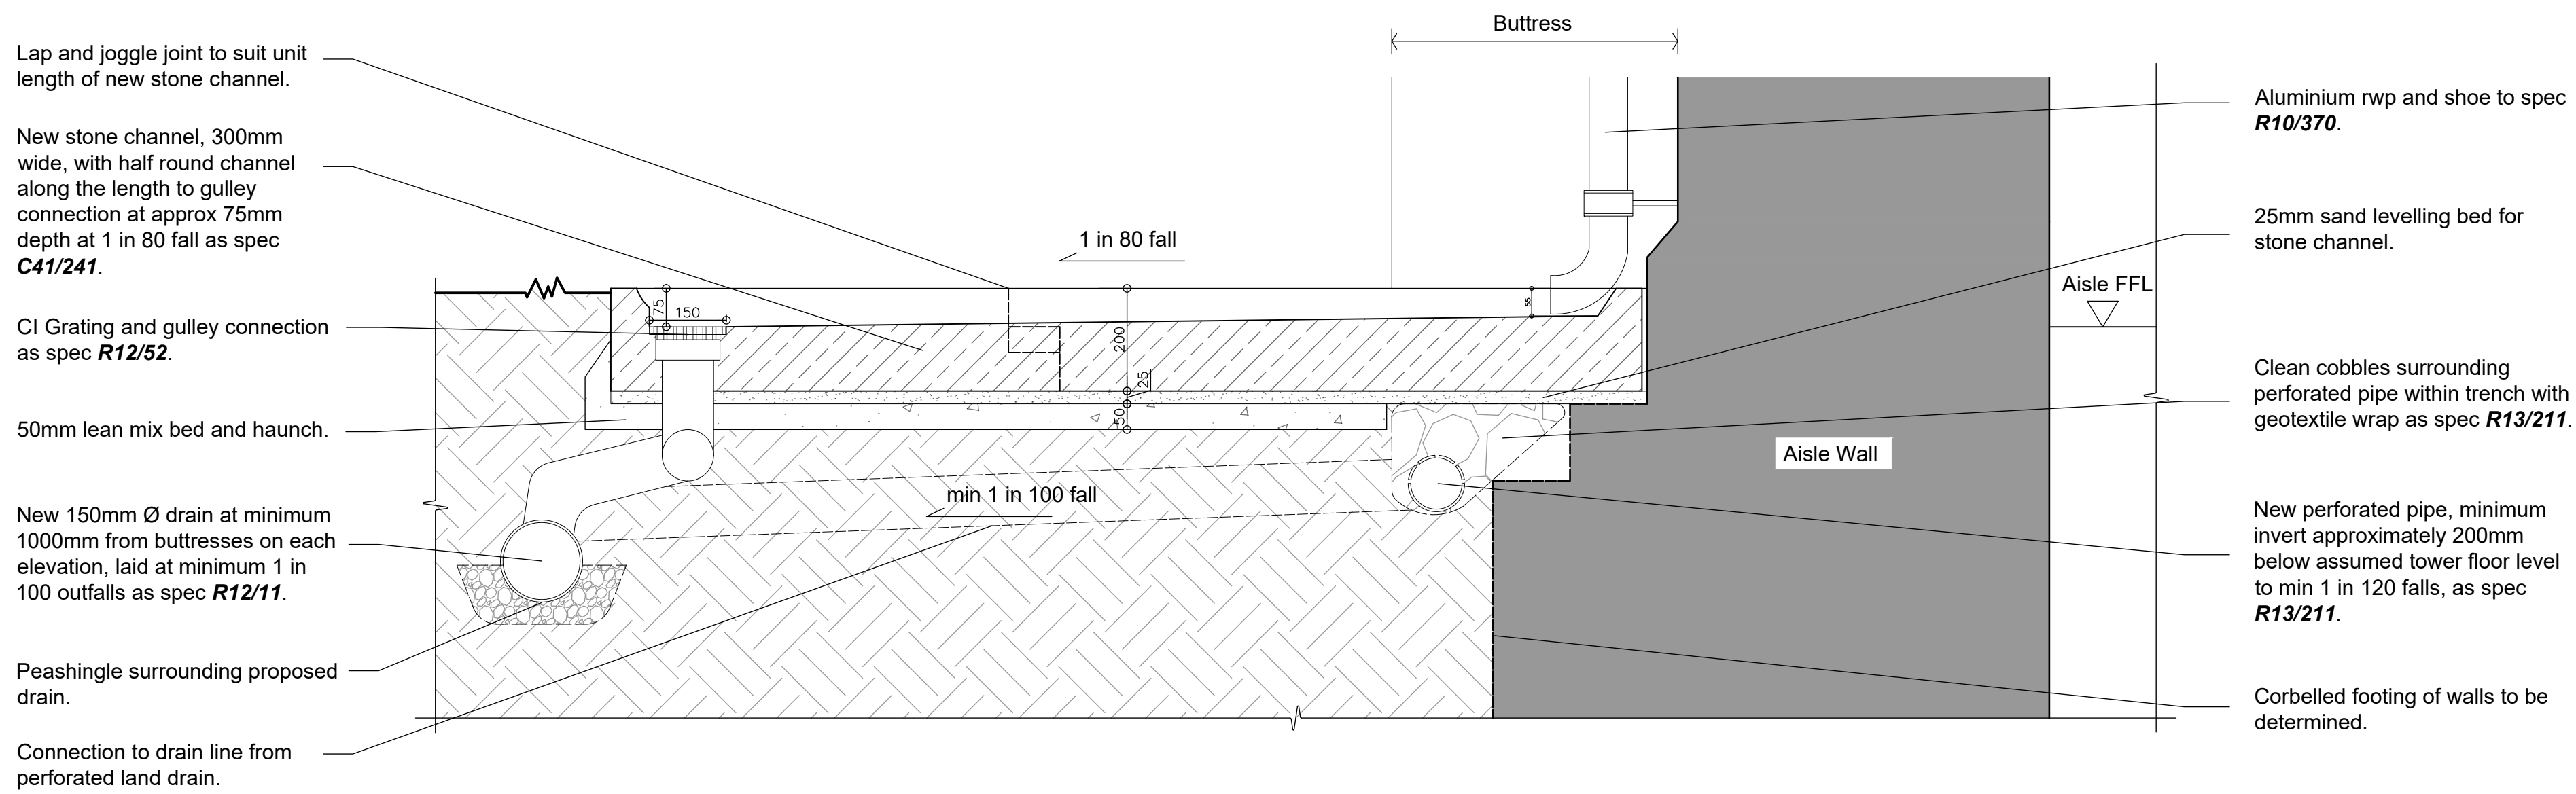

3 Proposed Outfall to Rainwater Pipes  
Scale: 1:5

P1	2025.06.09	Submitted to DAC, PCC, and QS.	HP	KR
Rev	Date	notes	Drawn	Chkd

**rhp** **r h partnership architects**  
94 Chesterton Road Cambridge CB4 1ER  
T 01223 316309  
www.rhpartnership.co.uk  
cambridge@rhpartnership.co.uk

Project  
All Saint's Church, Elm  
Improvements to Rainwater and  
Surface Water Disposal

Drawing  
Proposed Details

Project	originator	volume	level	type	role	number	revision
P1533-RHP-ZZ-DR-A-5000	P1						
Scale(s) @ A1	RHP Project				Drawn		Chkd
Varies	P1533				HP		HA

Status  
Preliminary

Suitability  
S0